


SONDEO CAMPANARIO (C-3)

COLUMNA ESQUEMATICA

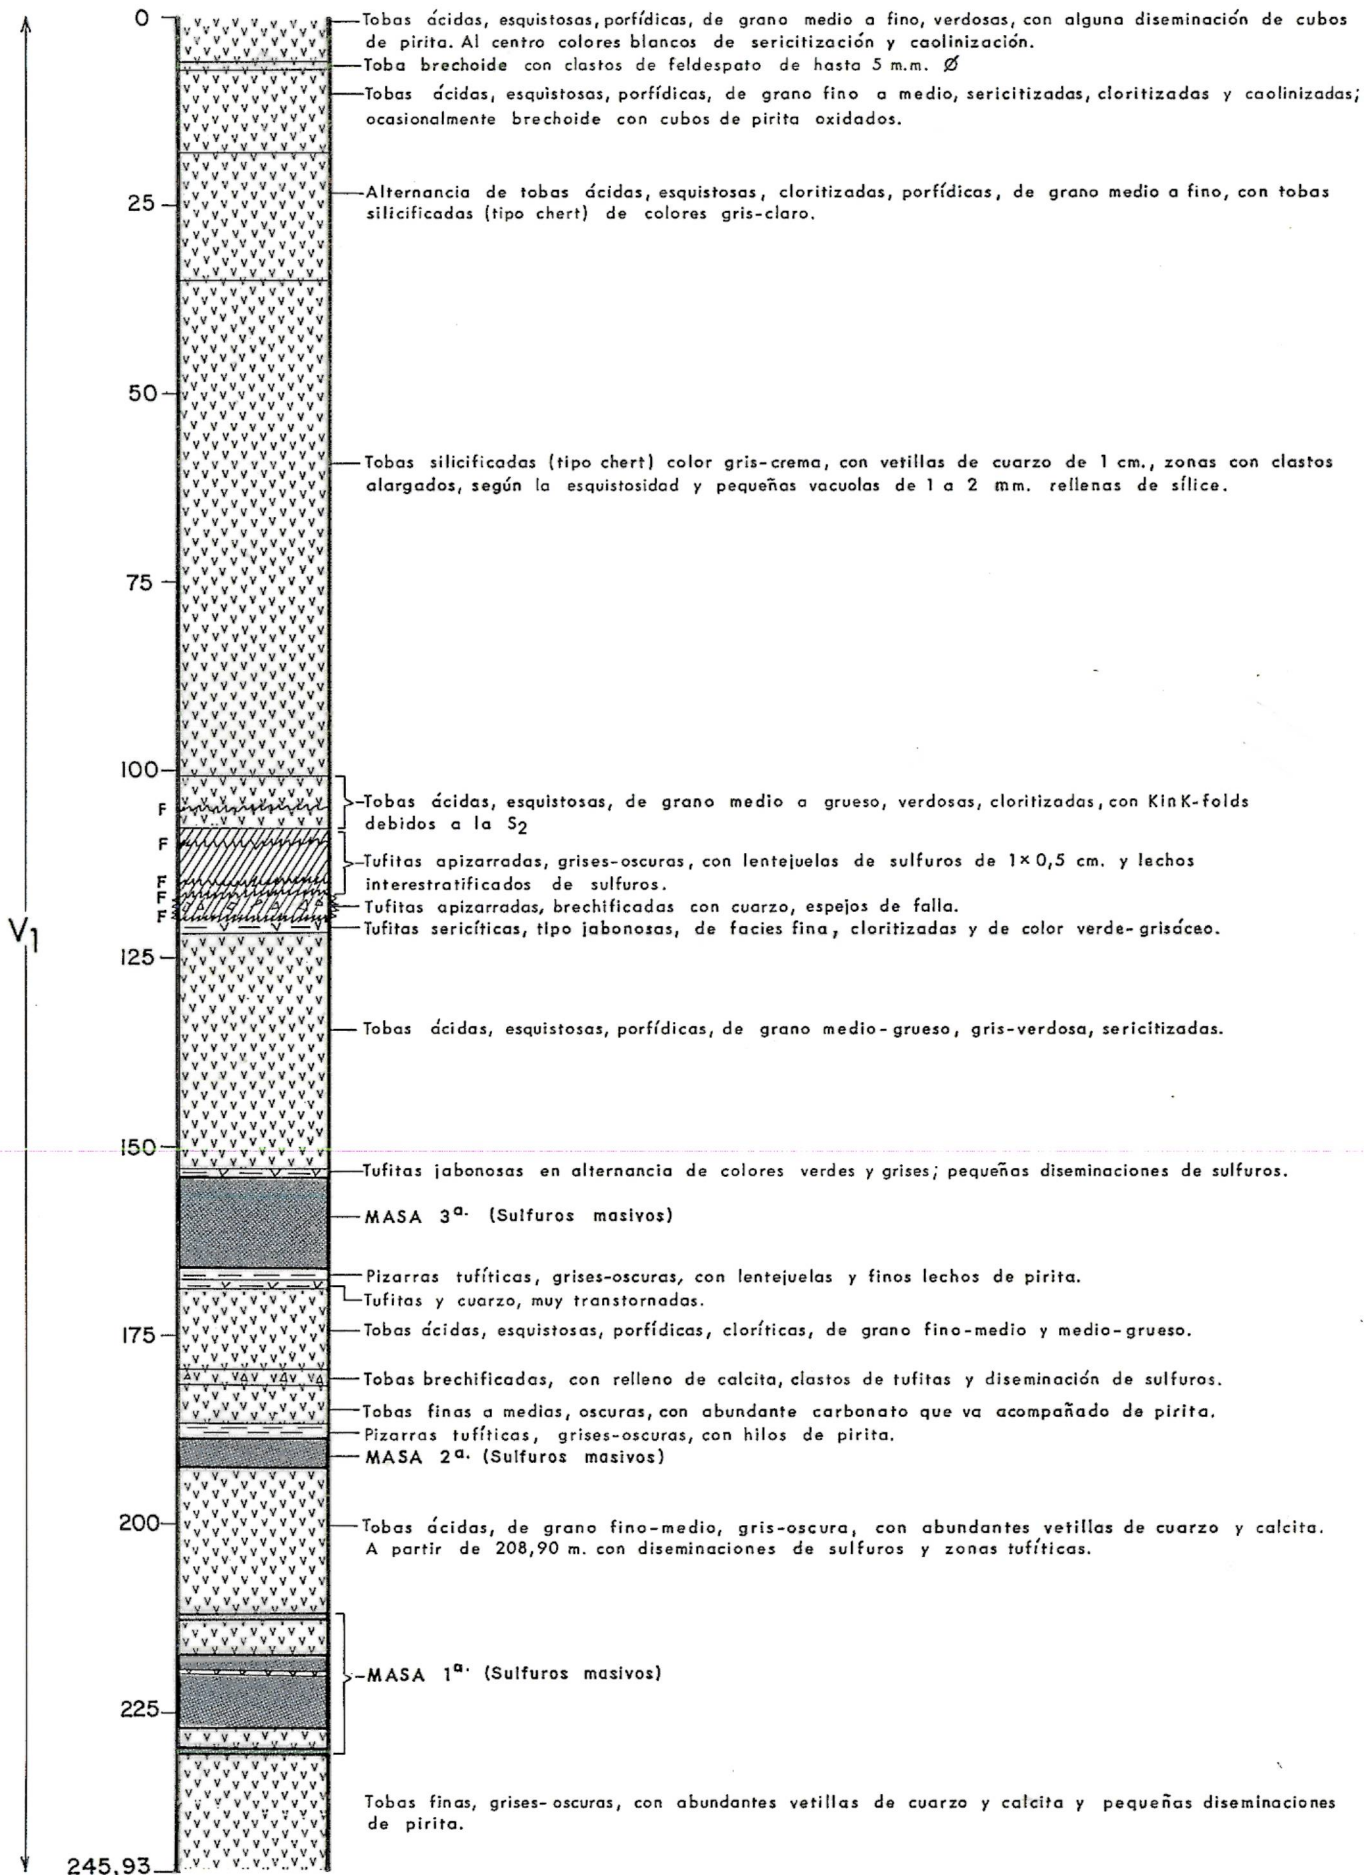

Escala 1:1.000

Fig. 6